

Wednesday, October 31, 2007 * Architecture Site Plan * L:\OBIS\06012 Vintage Terrace\Drawings\06012 Models\06012 Anno CD.pln

LEGEND AND NOTES

LEGEND

- ASSUMED PROPERTY LINE BETWEEN BUILDINGS
- - - EXTENTS OF WORK
- ~ ~ ~ NEW CONCRETE WALKWAY TO REMAIN (SEE SHEET A-X.XA)
- ~ ~ ~ FUTURE CONCRETE WALKWAY
- ACCESSIBLE ROUTE OF TRAVEL - (5% MAX - 2% MAX CROSS SLOPE)
- ➔ MEANS OF EGRESS
- ⊗ FIRE HYDRANT
- PROPERTY LINE
- CHAIN LINK FENCE
- ▨ SITE CONCRETE
- XX KEYNOTE NUMBER
- ▨ TWO-STORY BUILDING
- ▨ TWO-STORY BUILDING W/ BASEMENT BUILDING

KEYNOTES


1. TRASH ENCLOSURE
2. HANDICAP CURB CUT
3. TYPICAL CONCRETE WALKWAY
4. HANDICAP PARKING WARNING SIGN
5. CONCRETE STAIRS FOR SERVICE
6. DRIVEWAY (BACK-UP AREA)
7. HANDICAP ACCESSIBLE PARKING STALL
8. HANDICAP VAN ACCESSIBLE PARKING STALL
9. ELECTRICAL TRANSFORMER
10. RETAINING WALL - CONCRETE BLOCK
11. EXISTING POWER POLES
12. EMERGENCY GENERATOR WITH REMOVABLE STEEL BOLLARDS
- SEE ELECTRICAL DRAWINGS
13. 12'-0" DIAMETER SITE PLANTER
14. PROVIDE ZERO CURB AT PASSENGER LOADING ZONE PER HANDICAP REQUIREMENTS - 20'-0" LONG MIN.
15. LANDSCAPE AREA
16. CONCRETE WHEEL STOP
17. BENCH

**IRWIN
PANCAKE
ARCHITECTS**
ARCHITECTURE
PLANNING
CONSULTING
245 FISCHER AVENUE
SUITE B-2
COSTA MESA
CALIFORNIA 92626
T: 714.556.5774
F: 714.556.1572
WWW.IRWIN-PANCAKE.COM

**VINTAGE TERRACE
ASSISTED LIVING + MEMORY SUPPORT
COMMUNITY**
Lot 9, of Tract # 2652, San Luis Obispo County, Nipomo CA 93444



PROJECT:	06012
DRAWN BY:	#CAD Technician
CHECKED BY:	TM
CAD FILE NAME:	06012 Anno CD.pln
DATE OF ISSUE:	10/16/07
DRAWING DESCRIPTION	Architectural Site Plan
DRAWING NUMBER	A0.0

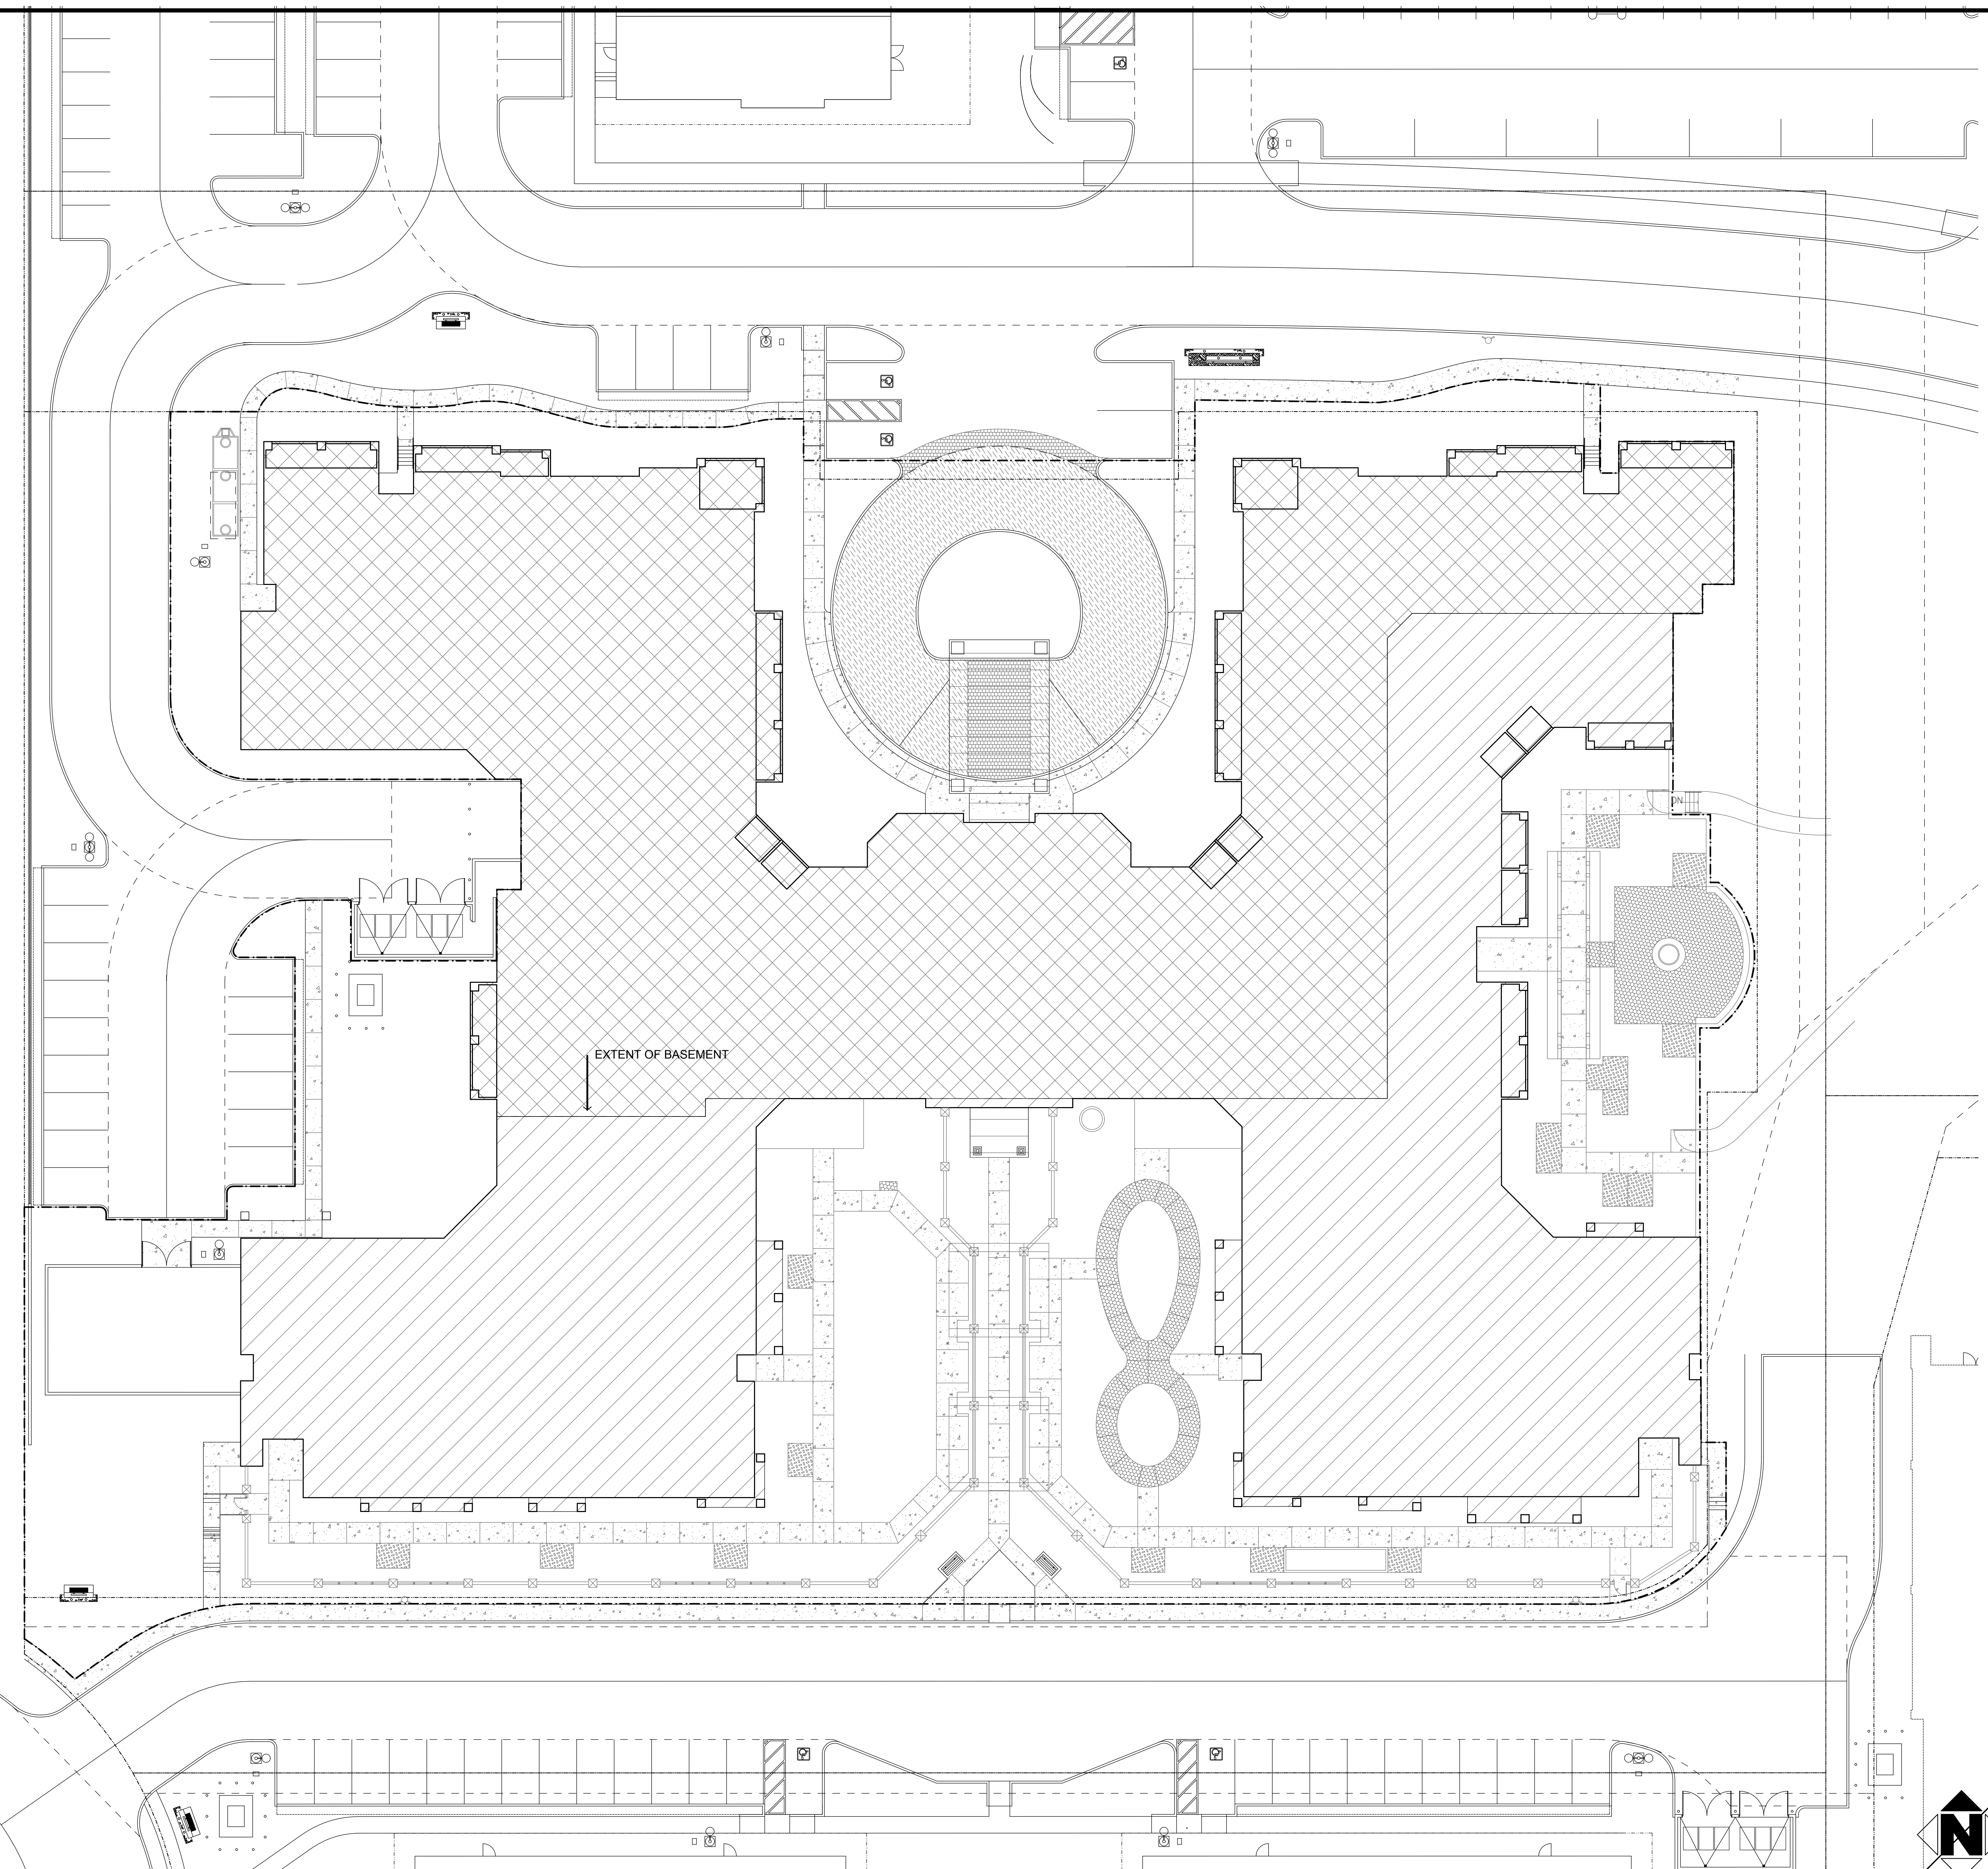

Overall Site Plan 1/16" = 1'-0" 1