
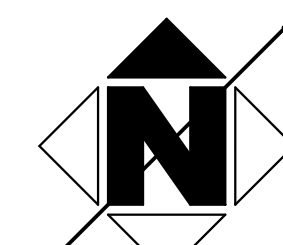


LEGEND AND NOTES

OCCUPANT LOAD SUMMARY

FLOOR AREA CALCULATIONS PER IBC XXX

BUILDING CONSTRUCTION

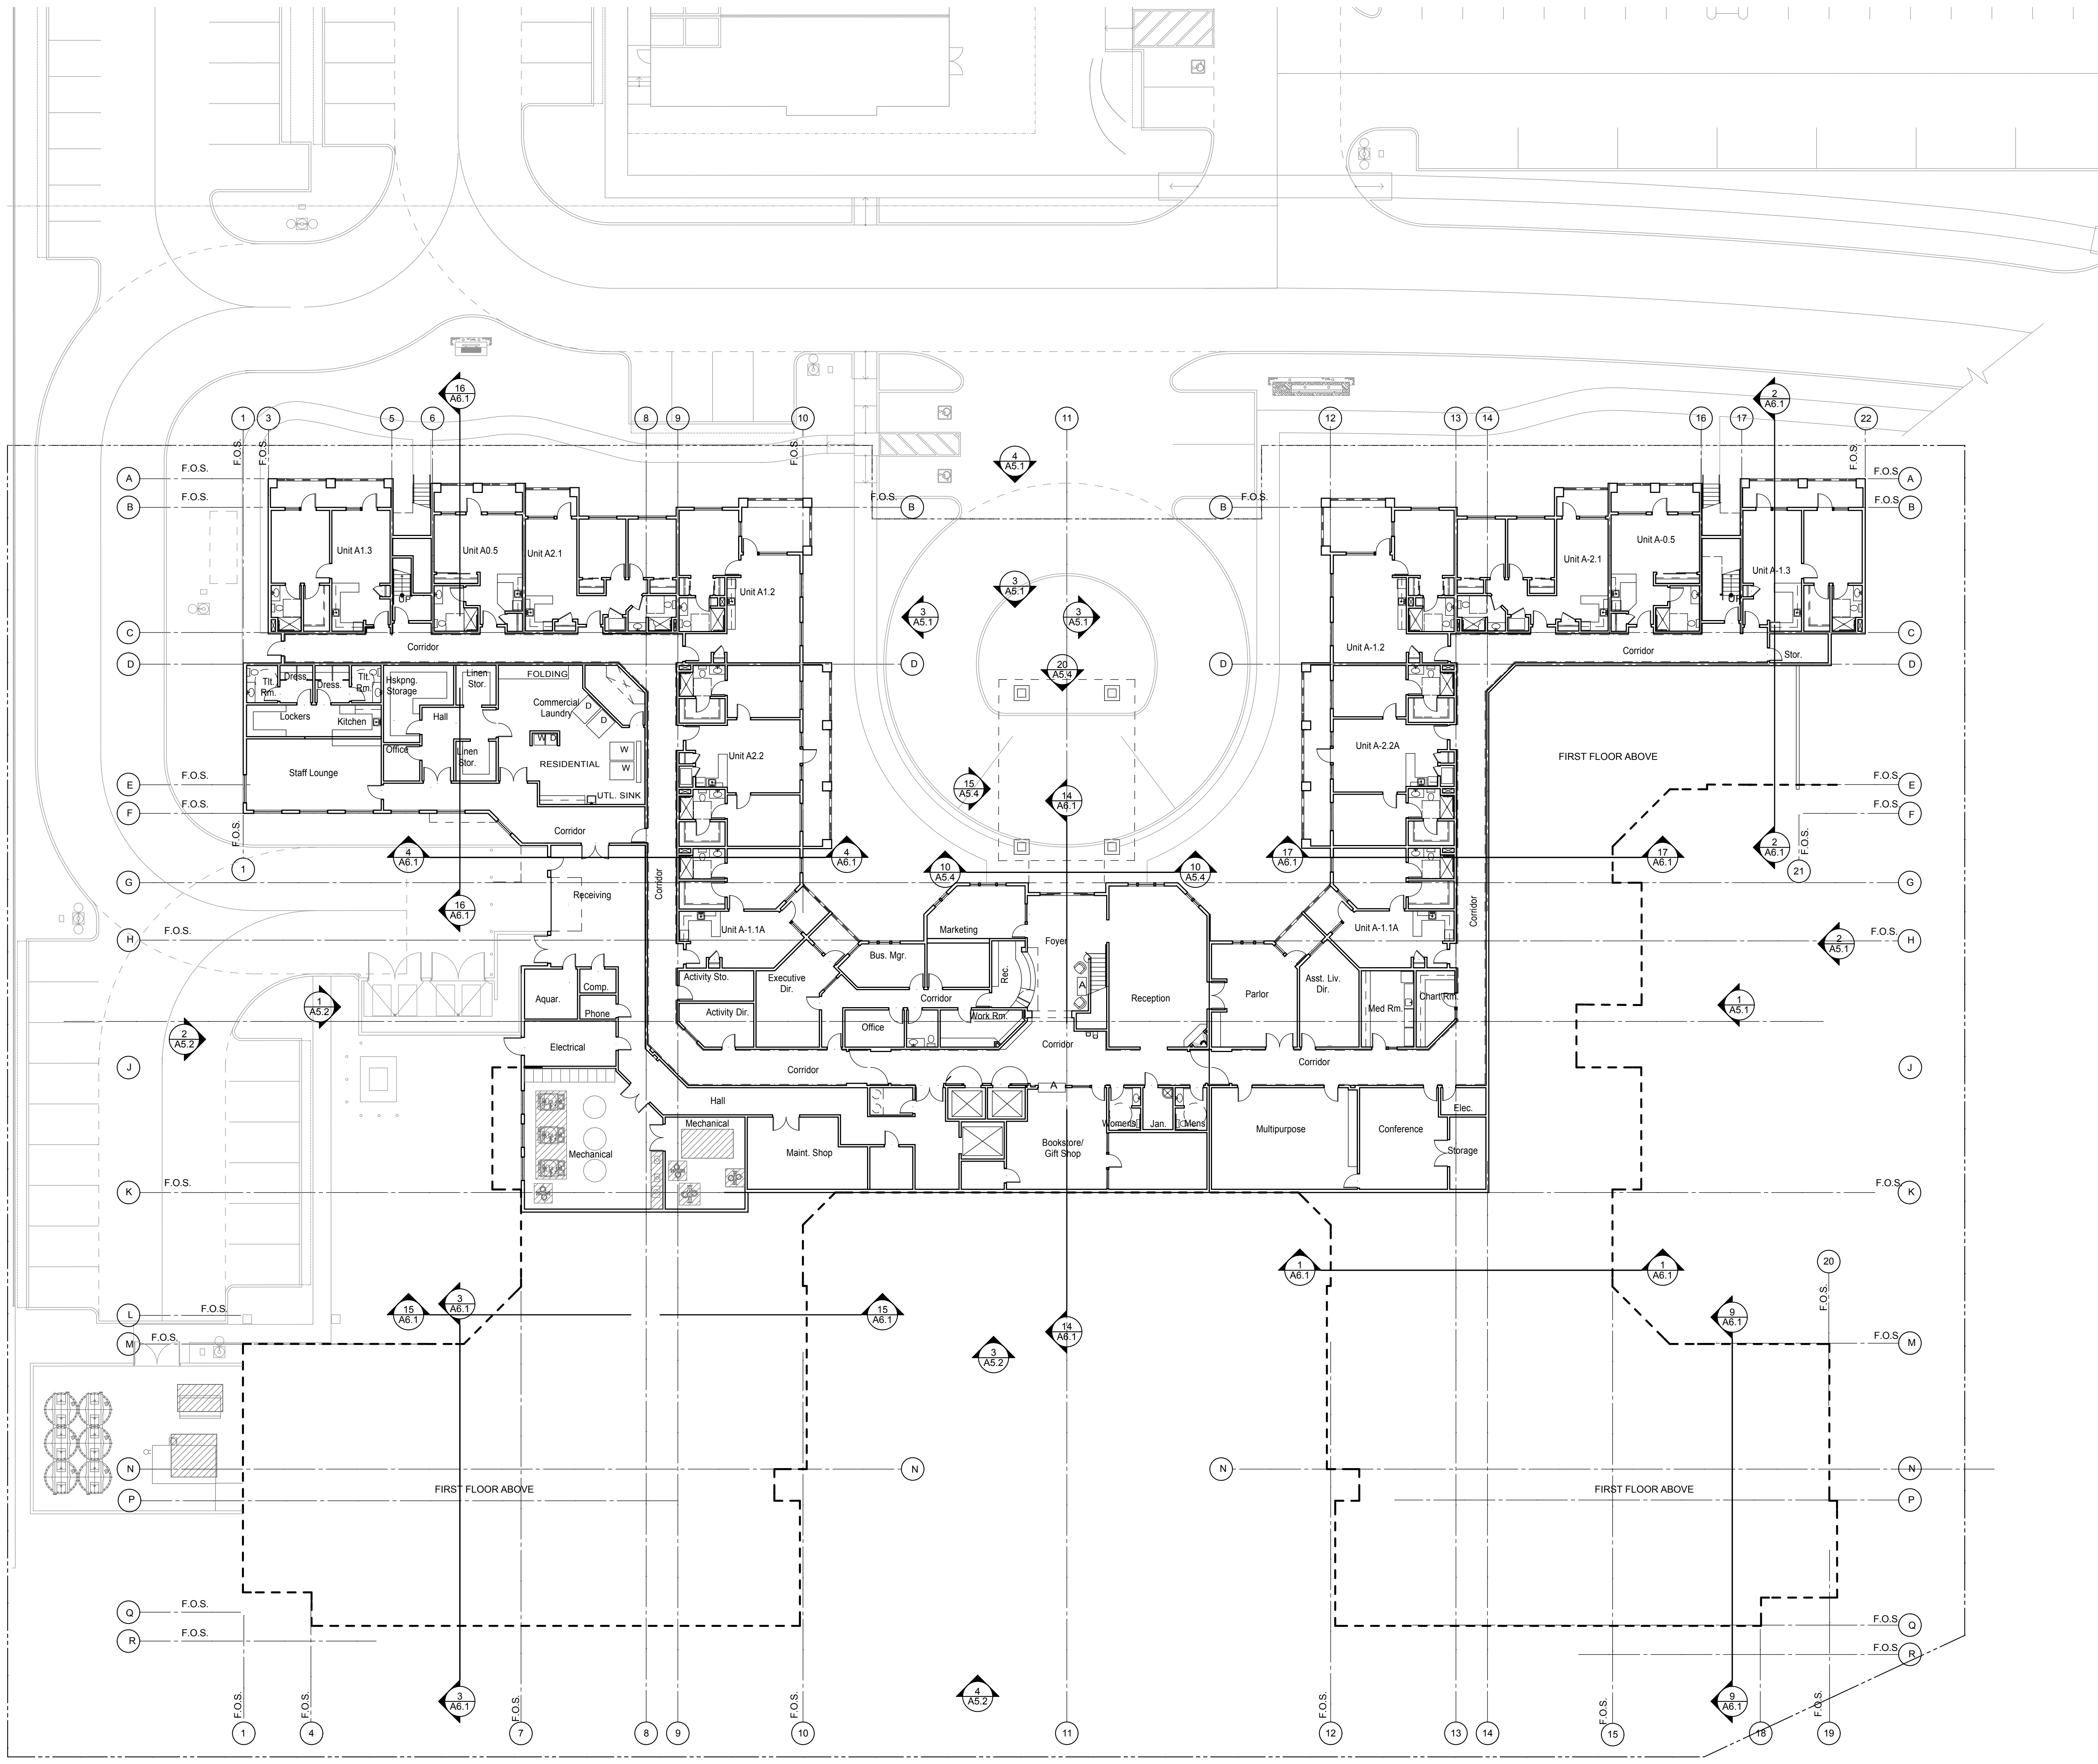

**VINTAGE TERRACE
 ASSISTED LIVING + MEMORY SUPPORT
 COMMUNITY**
 Lot 9, of Tract # 2652, San Luis Obispo County, Nipomo CA 93444



PROJECT:	06012
DRAWN BY:	#CAD Technician
CHECKED BY:	TM
CAD FILE NAME:	06012 Arnc CD.pln
DATE OF ISSUE:	10/31/07

DRAWING DESCRIPTION
 Basement Level
 Overall / Code
 Compliance Plan

DRAWING NUMBER
A1.0