


**LEGEND AND NOTES**

**OCCUPANT LOAD SUMMARY**

**FLOOR AREA CALCULATIONS PER IBC XXX**

**BUILDING CONSTRUCTION**

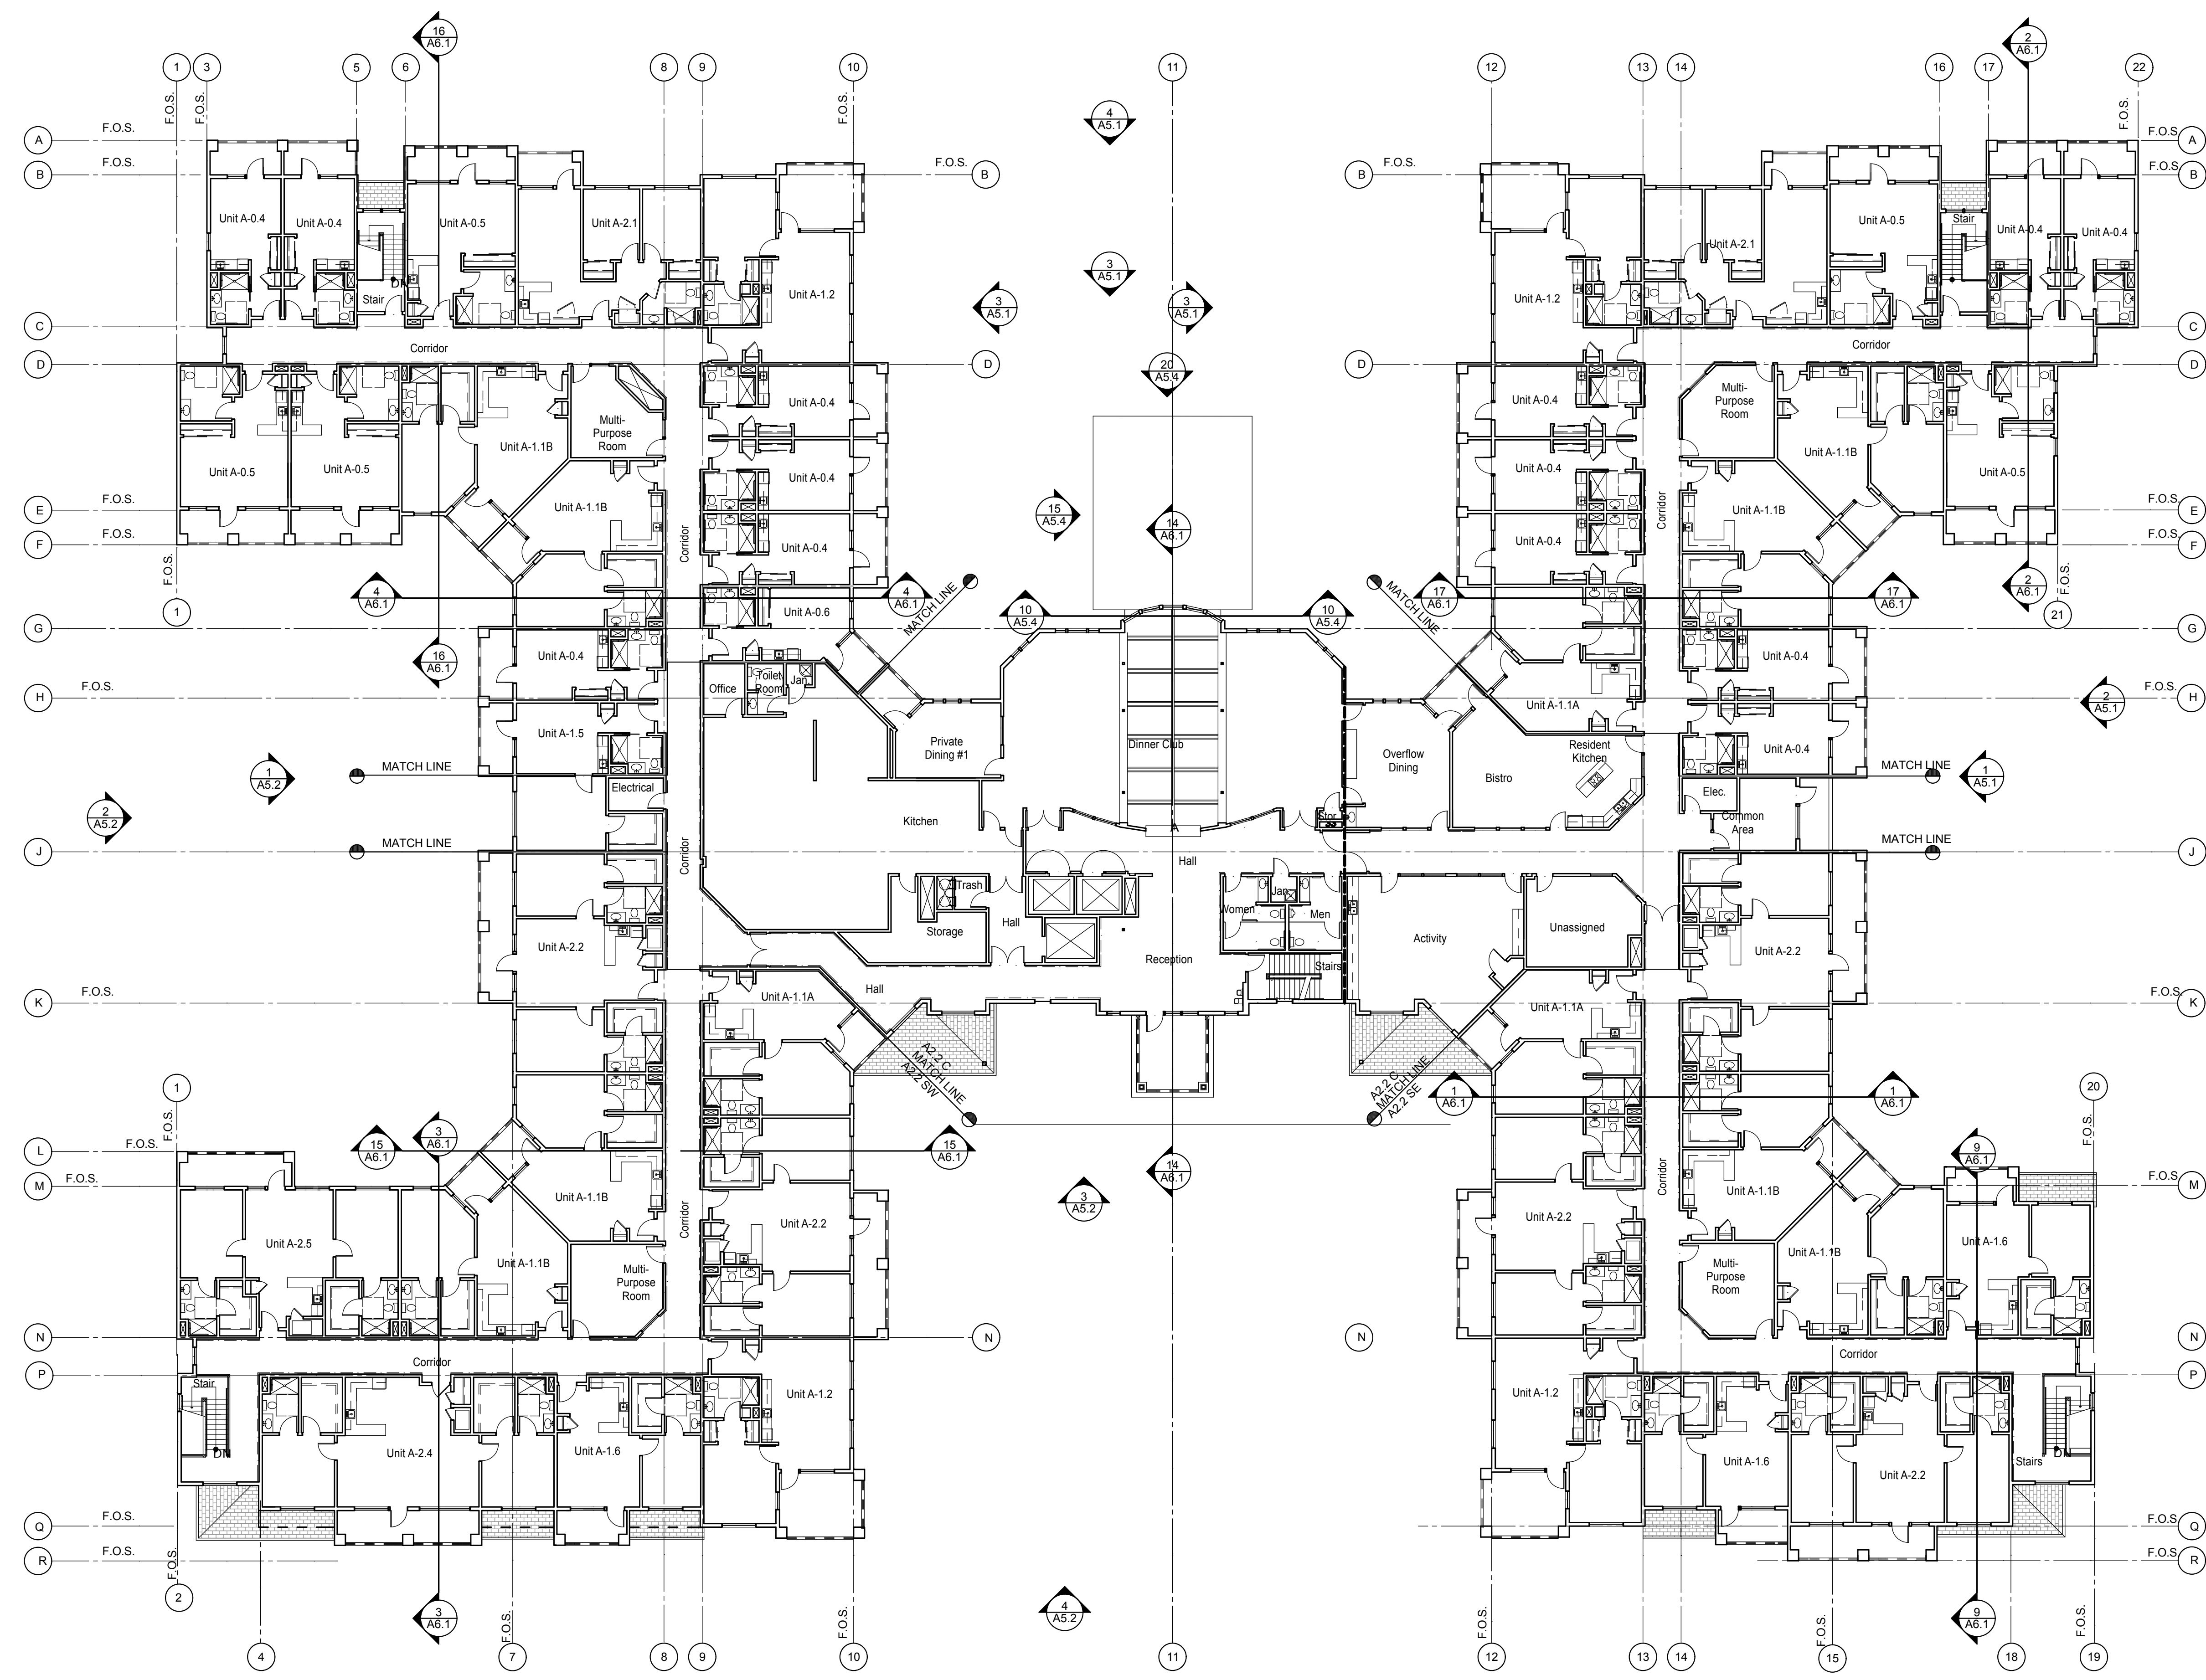

Wednesday, October 31, 2007 \* Second Floor Overall / Code Compliance Plan - L:\OBS\06012 Vintage Terrace Drawings\06012 Models\06012 Anno CD.pln

**VINTAGE TERRACE  
 ASSISTED LIVING + MEMORY SUPPORT  
 COMMUNITY**  
 Lot 9, of Tract # 2652, San Luis Obispo County, Nipomo CA 93444



PROJECT:	06012
DRAWN BY:	#CAD Technician
CHECKED BY:	TM
CAD FILE NAME:	06012 Anno CD.pln
DATE OF ISSUE:	10/31/07
DRAWING DESCRIPTION	Second Floor Overall / Code Compliance Plan
DRAWING NUMBER	A1.2